


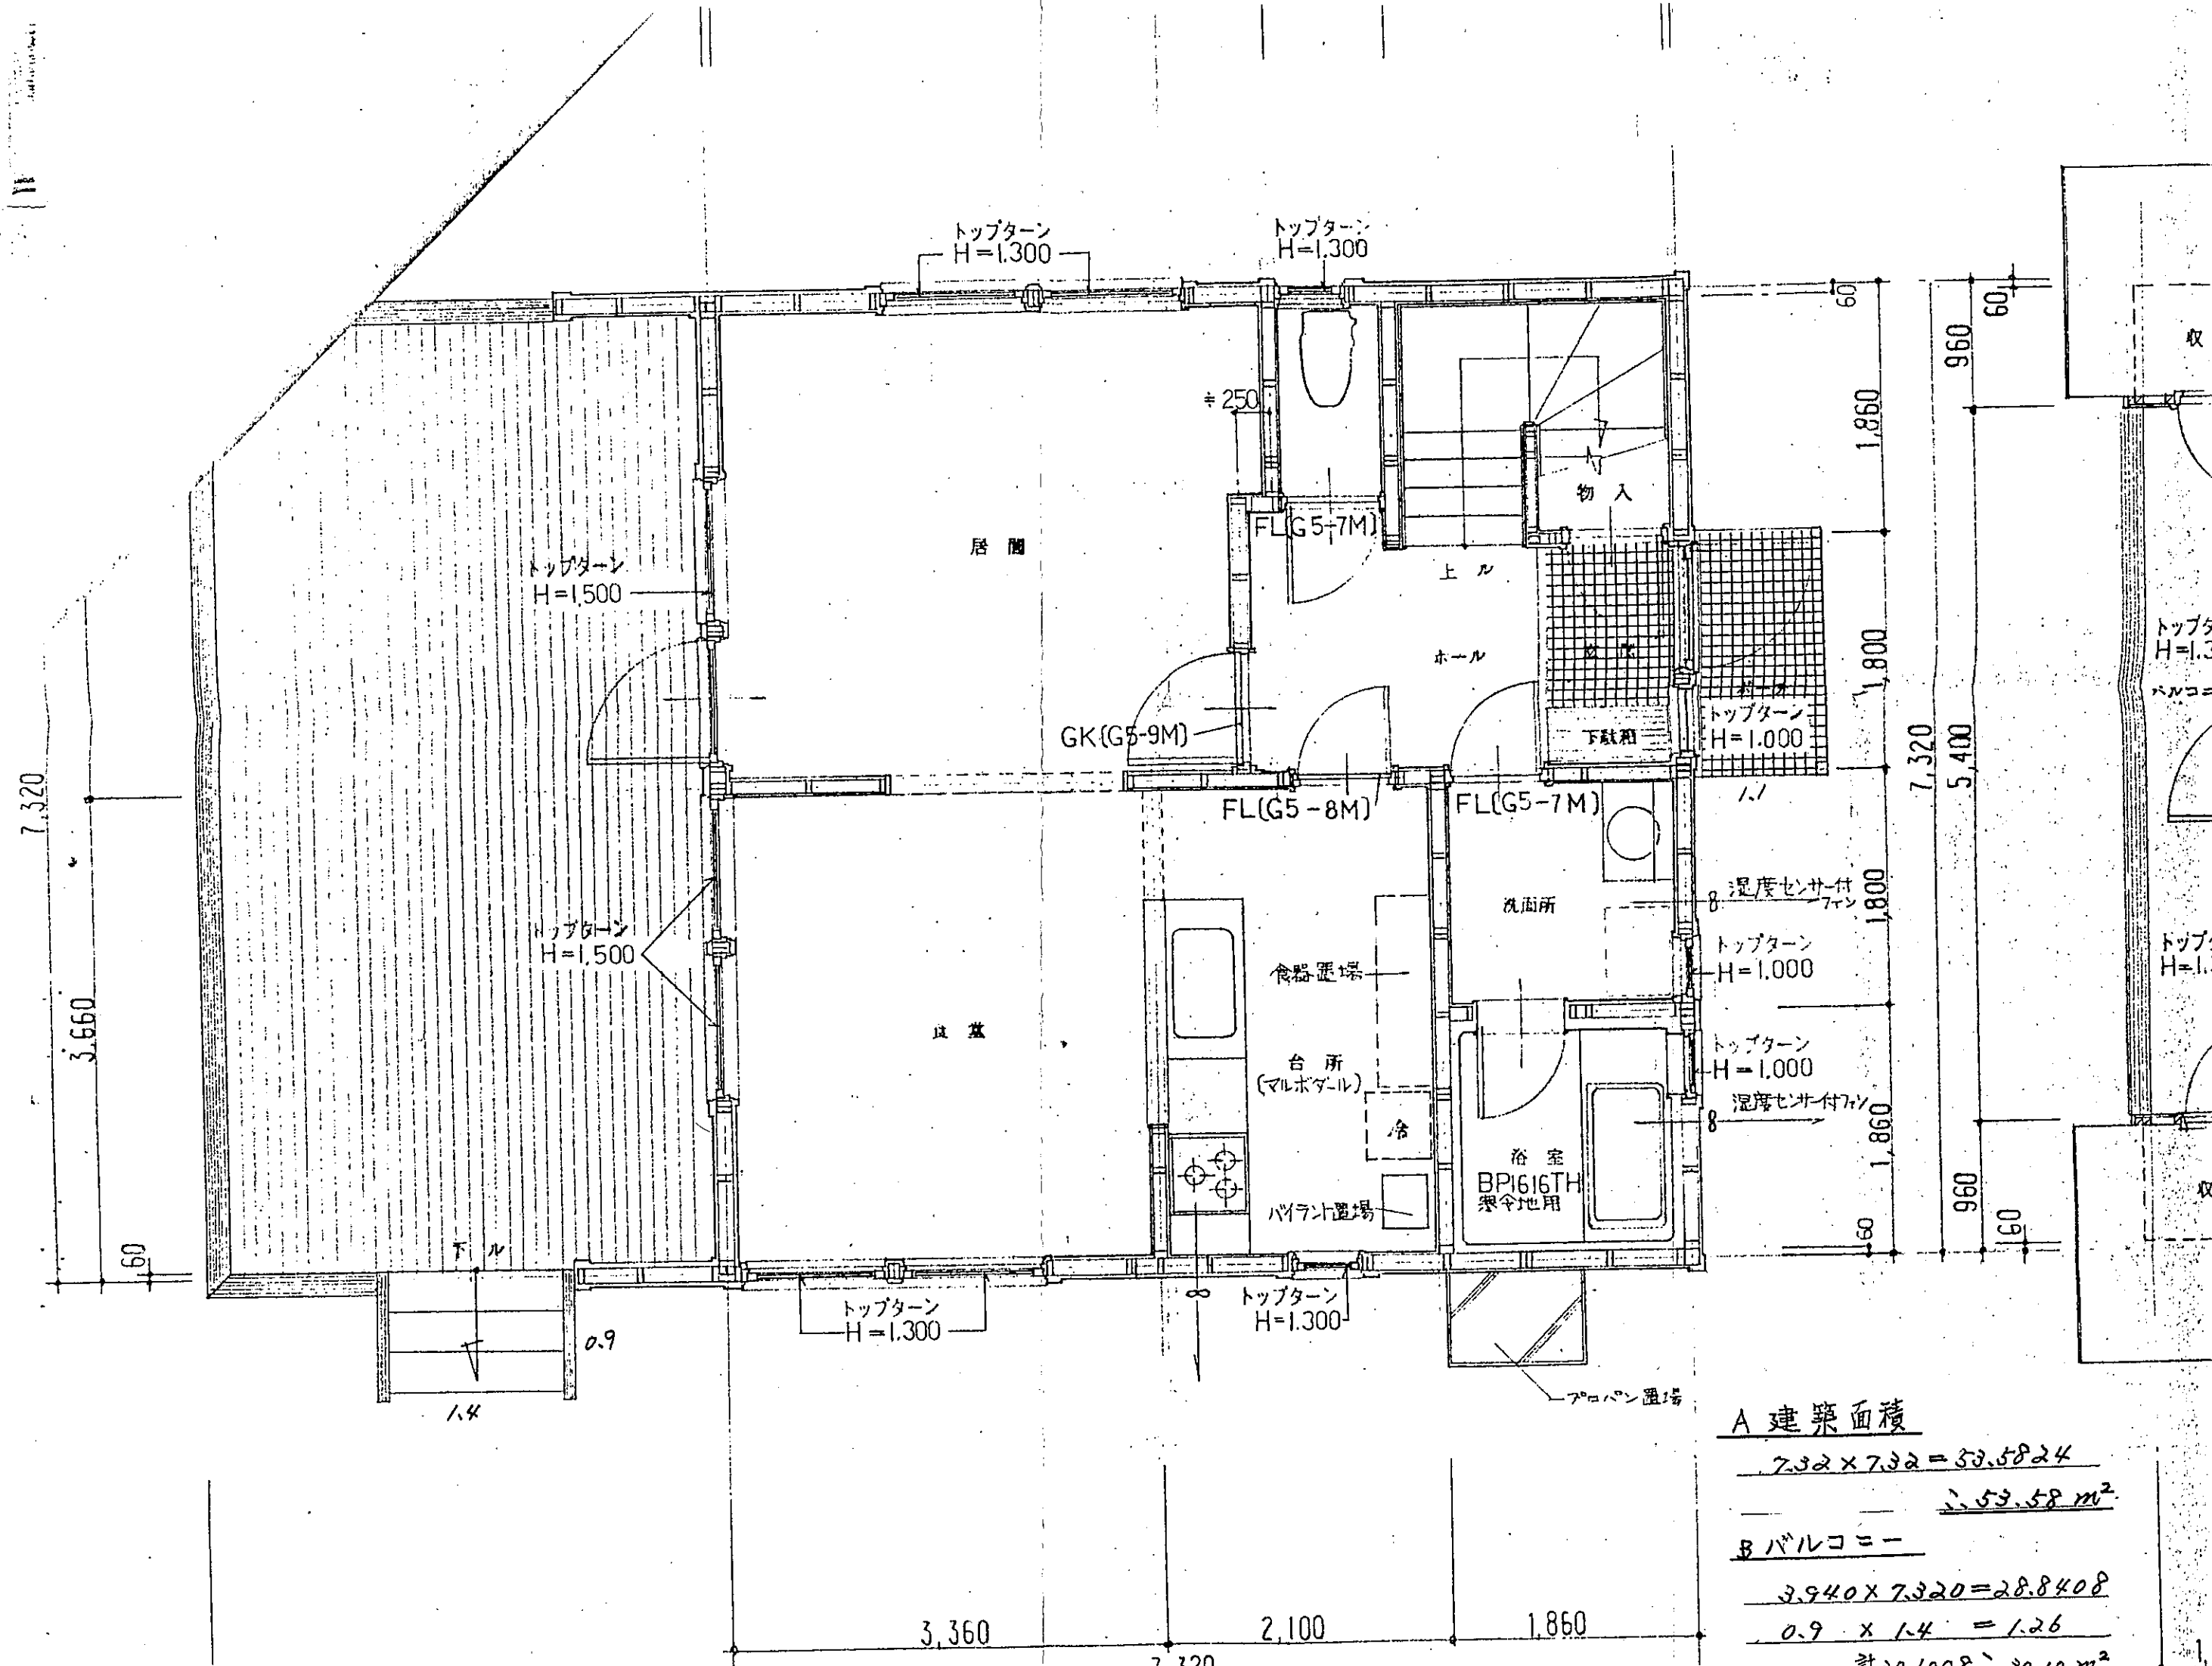

A 建築面積

$$7.32 \times 7.32 = 53.5824$$

$$\therefore 53.58 \text{ m}^2$$

B バルコニー

$$3.940 \times 7.320 = 28.8408$$

$$0.9 \times 1.4 = 1.26$$

$$\text{計 } 30.1008 \text{ m}^2$$