


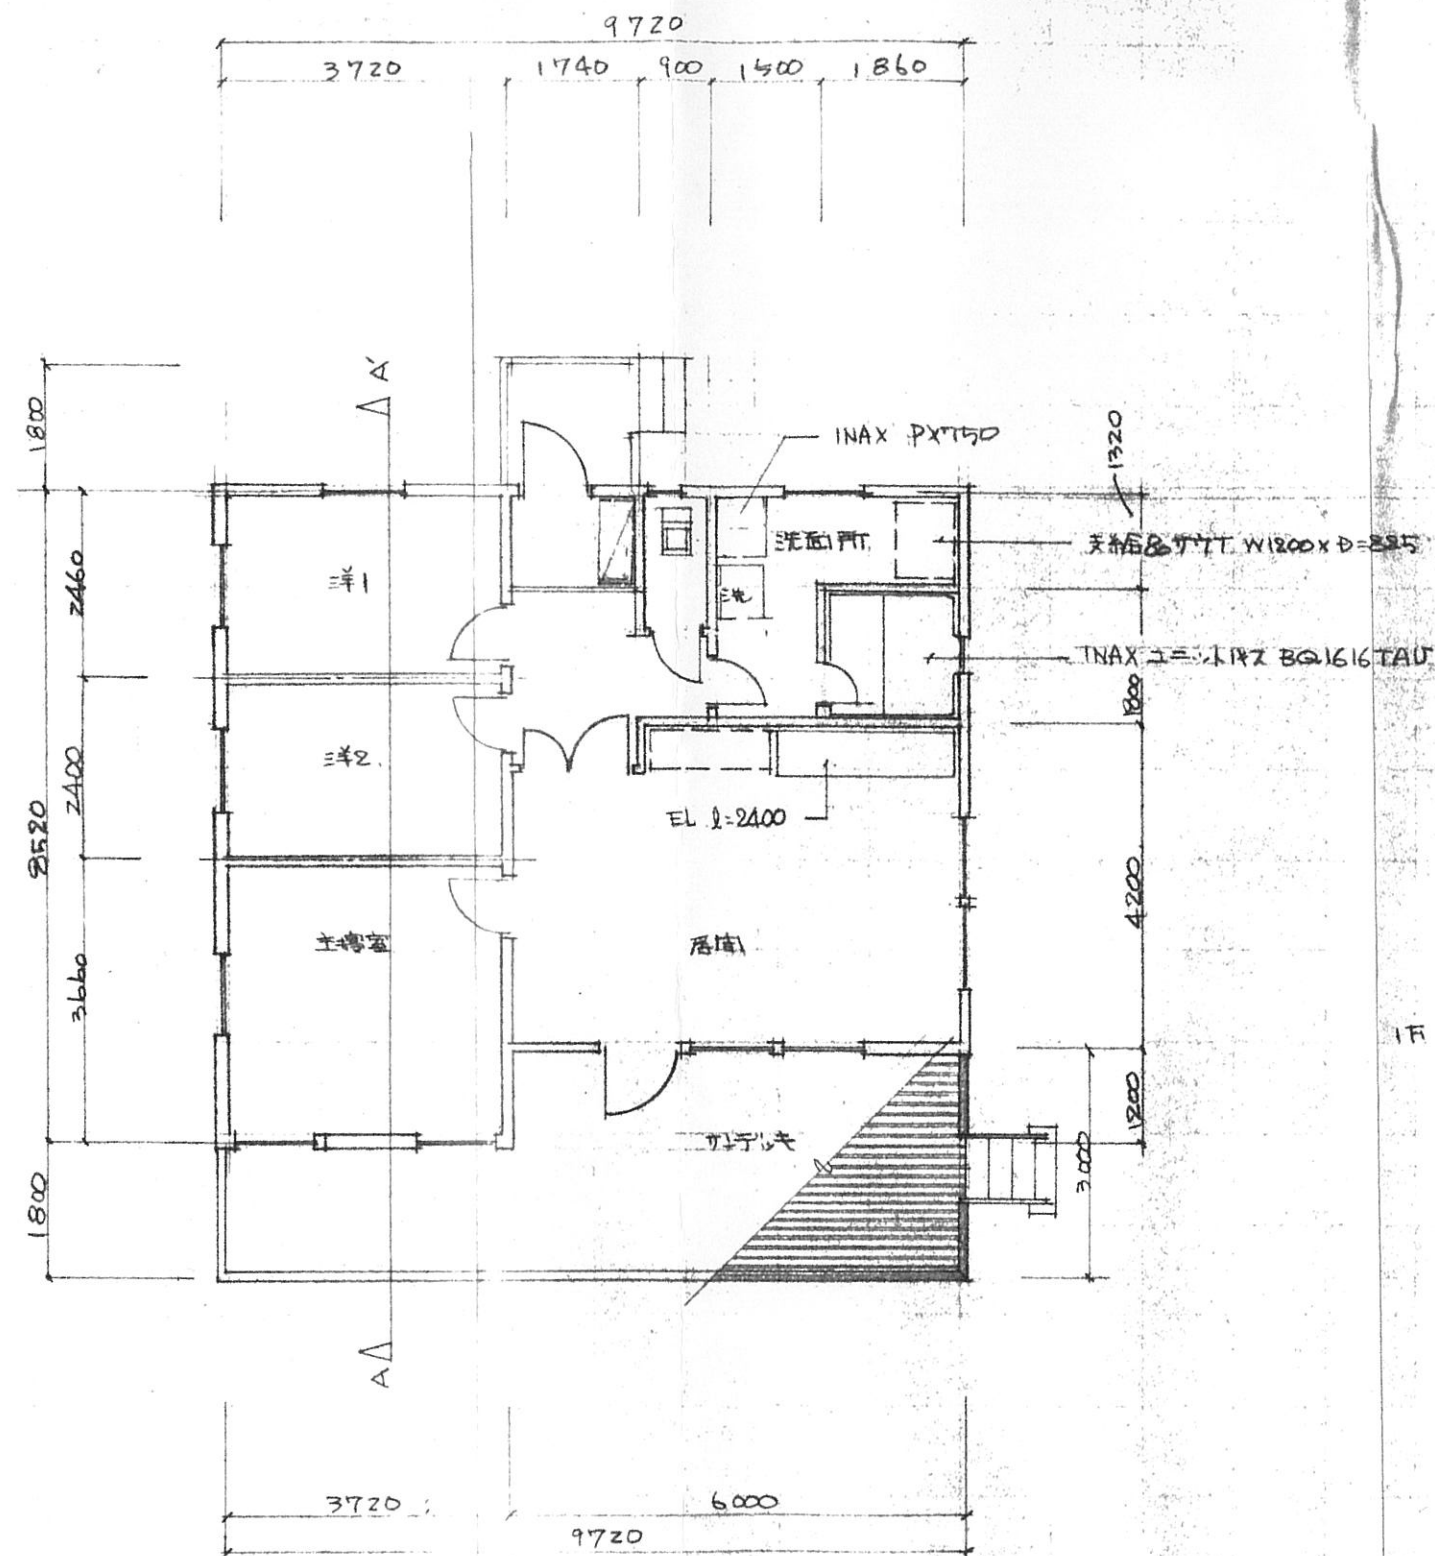

$$1F \text{ 床面積 } 9.72 \times 8.52 = 82.81$$

$$0.12 \times 6.00 = 7.2$$

$$75.61 \text{ M}^2 \quad 22.87 \text{ T.}$$

平面図 1:100